


OzBio2010

26 September - 1 October 2010

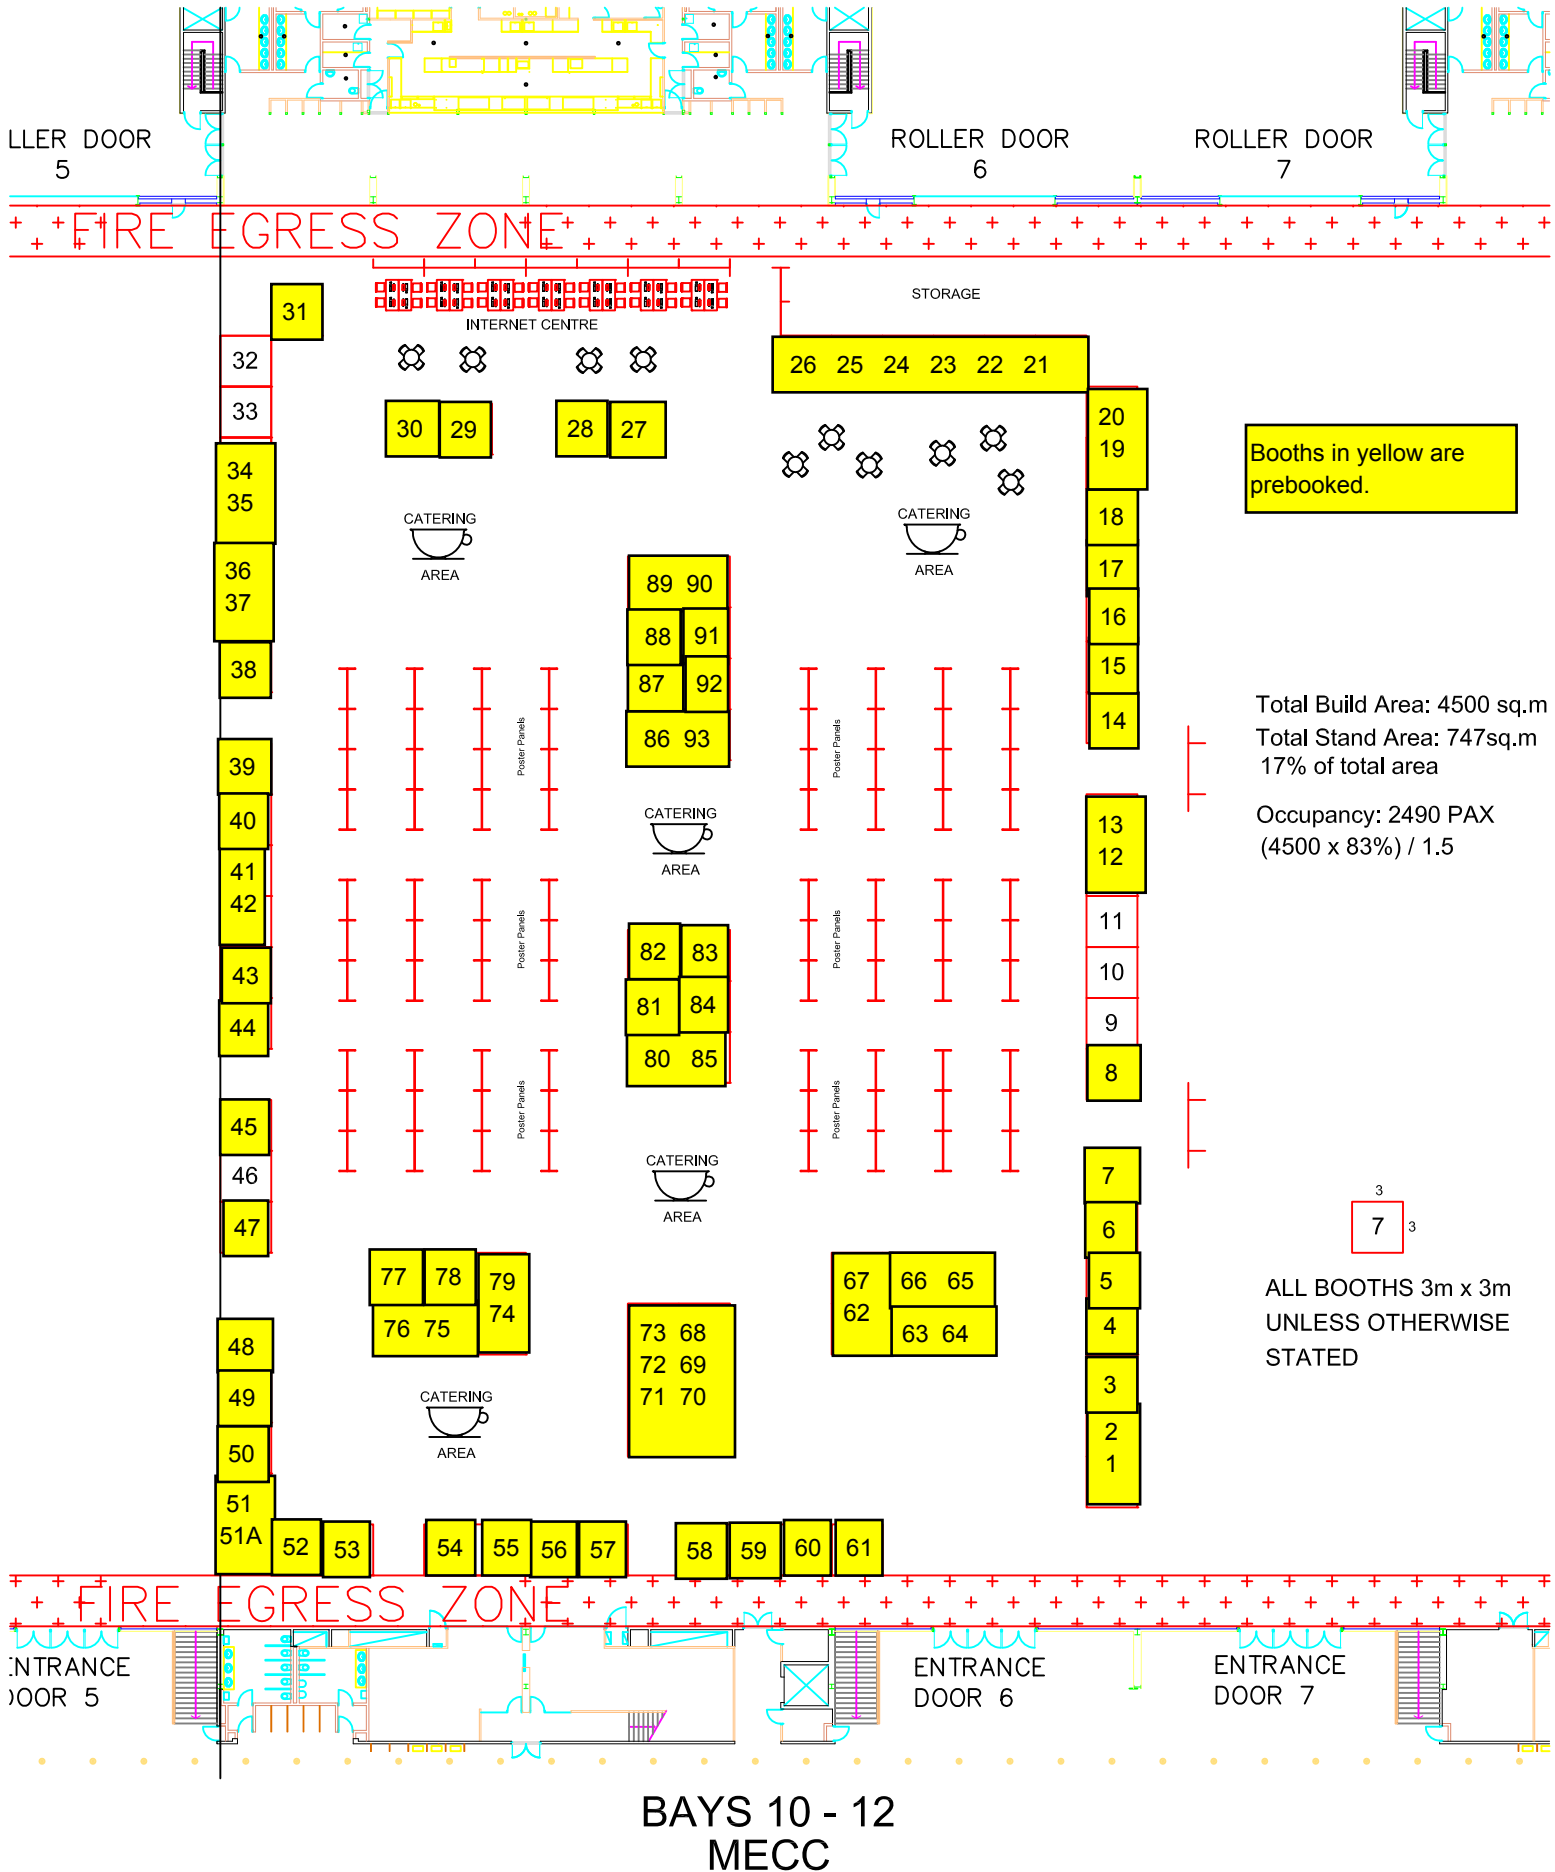

Booths in yellow are prebooked.

Total Build Area: 4500 sq.m
 Total Stand Area: 747sq.m
 17% of total area
 Occupancy: 2490 PAX
 (4500 x 83%) / 1.5



ALL BOOTHS 3m x 3m
 UNLESS OTHERWISE STATED

BAYS 10 - 12 MECC

FLOOR PLAN

EVENT NAME:
OzBio2010
-
EVENT LOCATION:
Bays 10 - 12
-

EVENT DATE:
26 SEPT - 1 OCT 2010
-
ORGANISER:
SALLY JAY CONFERENCES
-

DRAWING NO:
OzBio_0910_105
DRAWING DATE:
12 May 2010
SCALE:
NTS

DRAWN BY:
PAUL H
CHECKED BY:
-
APPROVED BY:
-

SYSTEM:
FOGA
PANELS:
GREY F/R
FASCIA:
WHITE

CARPET:
CHARCOAL
LIGHTS:
2x TRACK
POWER:
1x 4 AMP GPO



exhibit systems
 creative solutions for any event
 PO BOX 709 BROOKVALE NSW 2100 AUSTRALIA
 Ph. (02) 9882 9511 Fax. (02) 9882 9899
 info@exhibitsystems.com.au
 www.exhibitsystems.com.au
 © COPYRIGHT EXHIBIT SYSTEMS 2008